


PROPOSED DESIGN

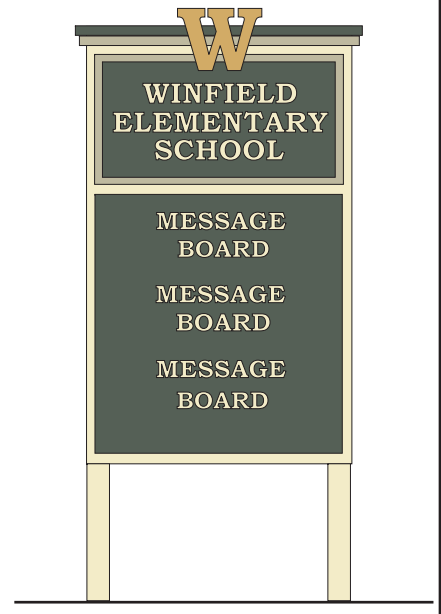


SIGN/MESSAGE BOARD


PAINT COLORS:



BASE:
GLIDDEN: THYME
(70YY 46/160)

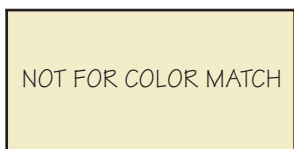

TRIM:
GLIDDEN: PARCHMENT
(40YY 70/138)

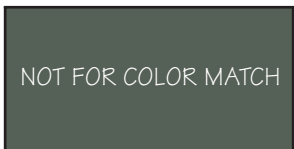

TRIM:
GLIDDEN: PIN OAK
(10GY 11/142)

NOTE: The Illinois MAIN STREET Program, through the Illinois Historic Preservation Agency, has provided this free design assistance to qualified property/ business owners in the officially designated MAIN STREET project areas. The rendering on this sheet is a conceptual view of the facade renovation based on information supplied to the staff architect. Should obscured architectural details or problems be revealed during the work, the local project manager and/or the staff architect should be consulted.




ILLINOIS MAIN STREET
OFFICE OF LIEUTENANT GOVERNOR BOB KUSTRA
Architectural Services: Illinois Historic Preservation Agency
1 Old State Capitol Plaza/Springfield, Illinois 62701/217-782-9336

WINFIELD
ELEMENTARY SCHOOL
05150 WINFIELD ROAD
WINFIELD, ILLINOIS

EAST ELEVATION
NOT TO SCALE

Drawn By: BSL	Project No.: 9722
Date: 5 - 97	Sheet: Of: 1 2

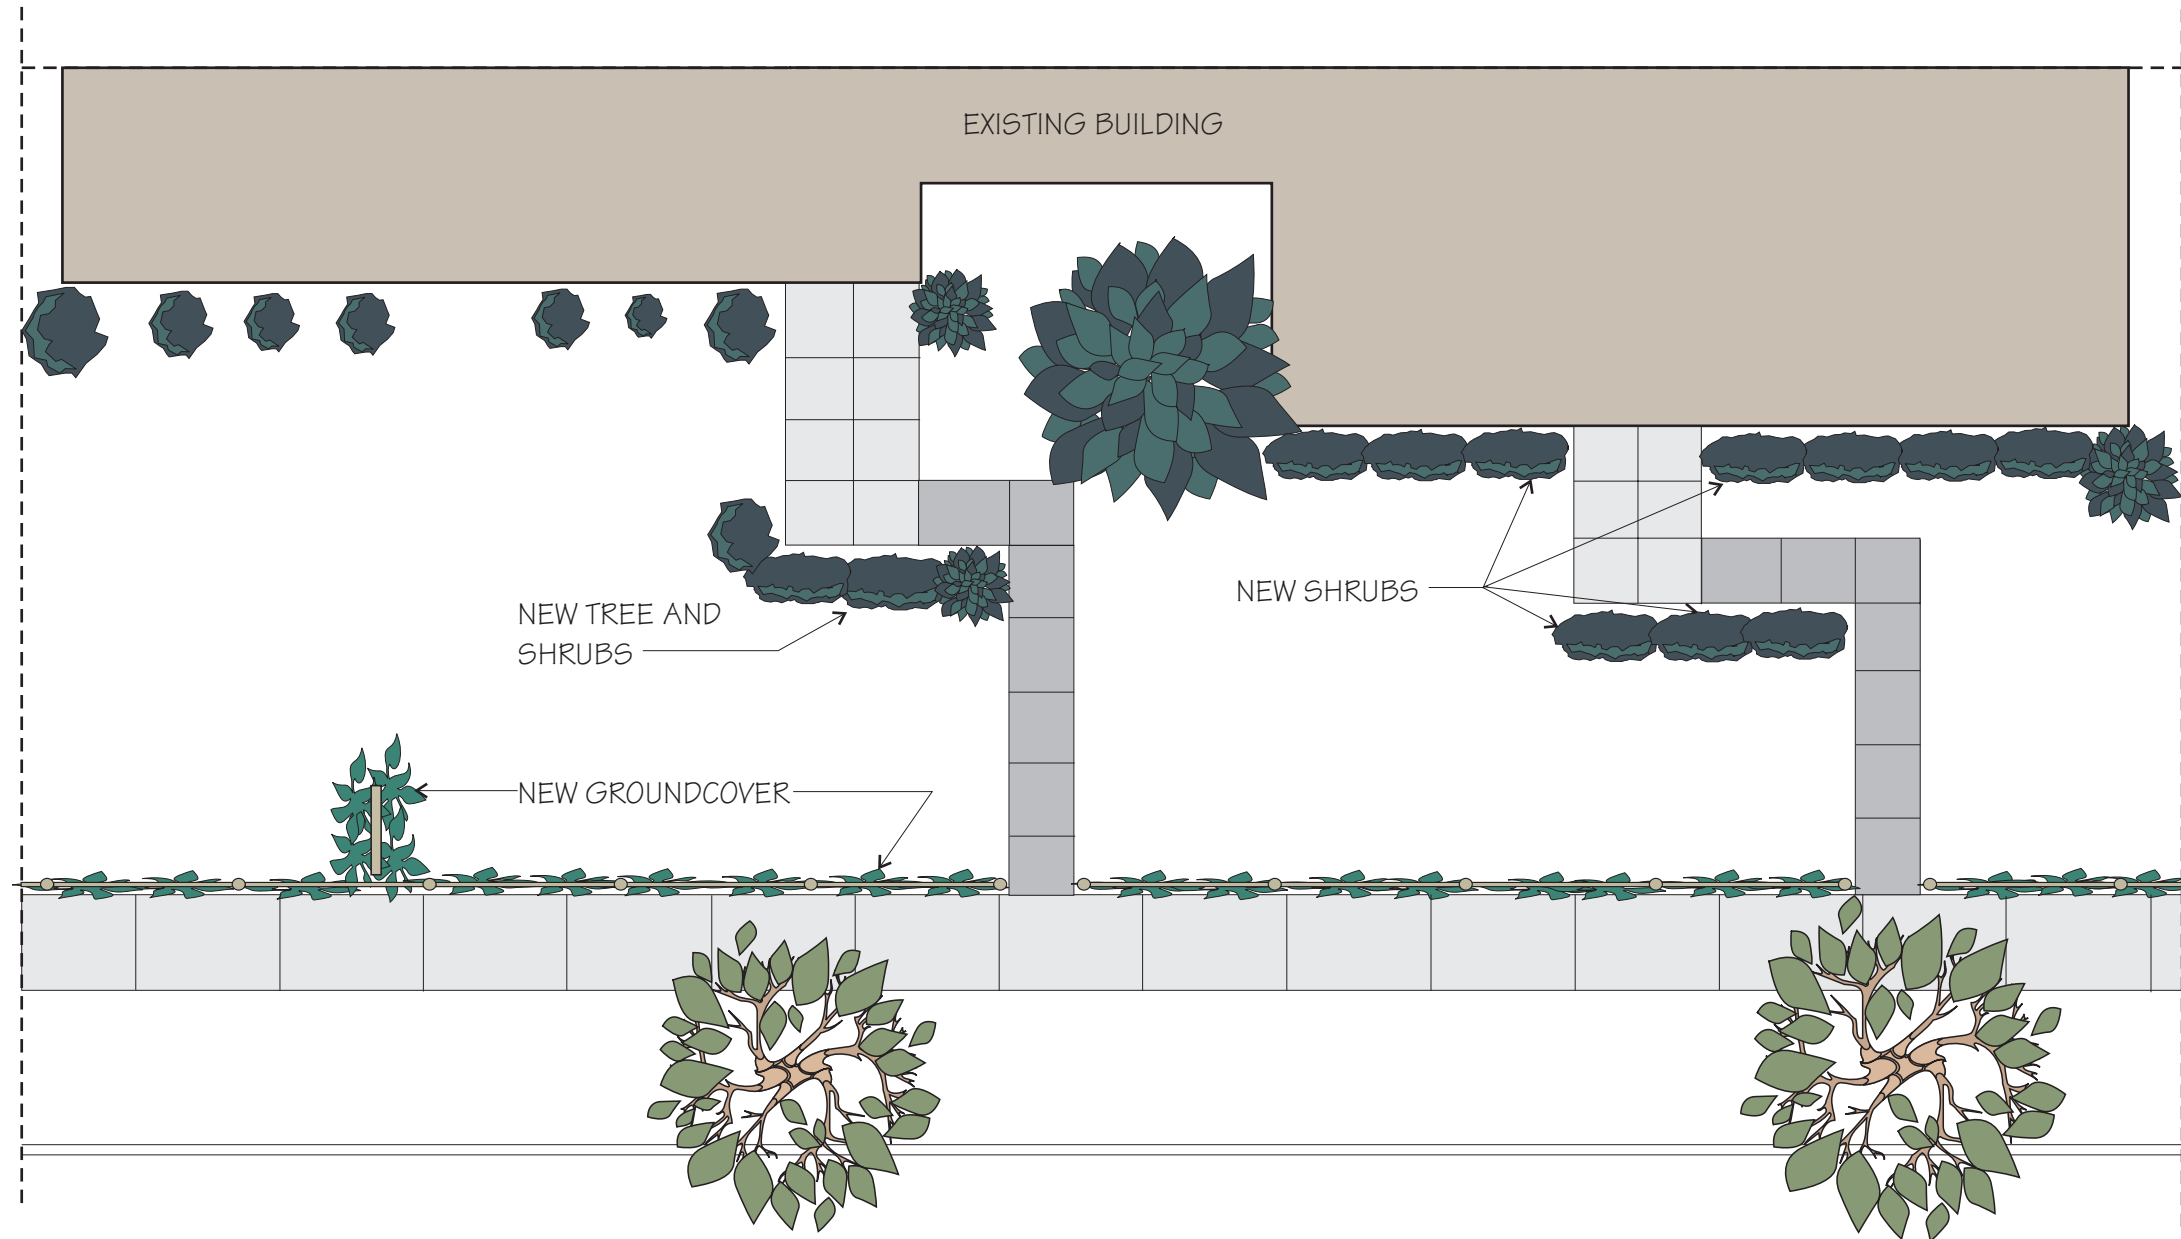

PROPOSED SITE PLAN

LEGEND:

-  EXISTING SIDEWALK
-  NEW SIDEWALK
-  GROUND COVER/ LOW MAINTENANCE PLANT
-  EVERGREEN SHRUB
-  EVERGREEN TREE
-  DECIDUOUS TREE
-  SIGN/MESSAGE BOARD
-  GUARDRAIL

NOTE: The Illinois MAIN STREET Program, through the Illinois Historic Preservation Agency, has provided this free design assistance to qualified property/ business owners in the officially designated MAIN STREET project areas. The rendering on this sheet is a conceptual view of the facade renovation based on information supplied to the staff architect. Should obscured architectural details or problems be revealed during the work, the local project manager and/or the staff architect should be consulted.



ILLINOIS MAIN STREET

OFFICE OF LIEUTENANT GOVERNOR BOB KUSTRA
Architectural Services: Illinois Historic Preservation Agency
 1 Old State Capitol Plaza/Springfield, Illinois 62701/217-782-9336

WINFIELD
 ELEMENTARY SCHOOL
 05150 WINFIELD ROAD
 WINFIELD, ILLINOIS

EAST ELEVATION
 NOT TO SCALE

Drawn By: BSL	Project No.: 9722
Date: 5 - 97	Sheet: Of: 2 2