


BEN FRANKLIN
336 WASHINGTON
PROPHETSTOWN, ILLINOIS

PROJECT NO.: 9423
7/16/97

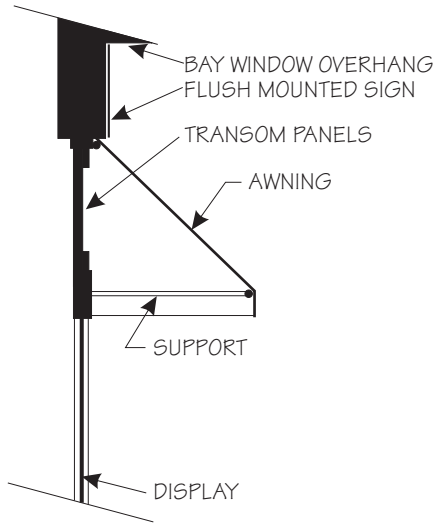


AWNING SECTION:

EXISTING CANOPY



PROPOSED AWNING DESIGN 1

SUNBRELLA: LINEN (4633)

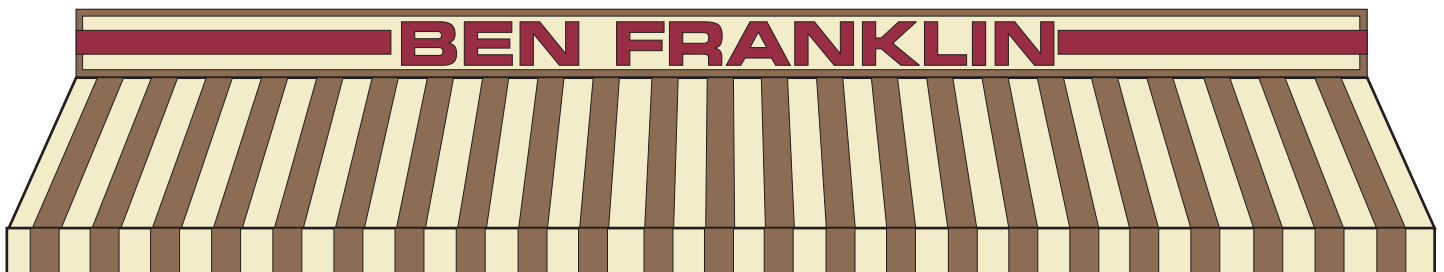

PROPOSED AWNING DESIGN 2

SUNBRELLA: BEIGE/WHITE (5760)